

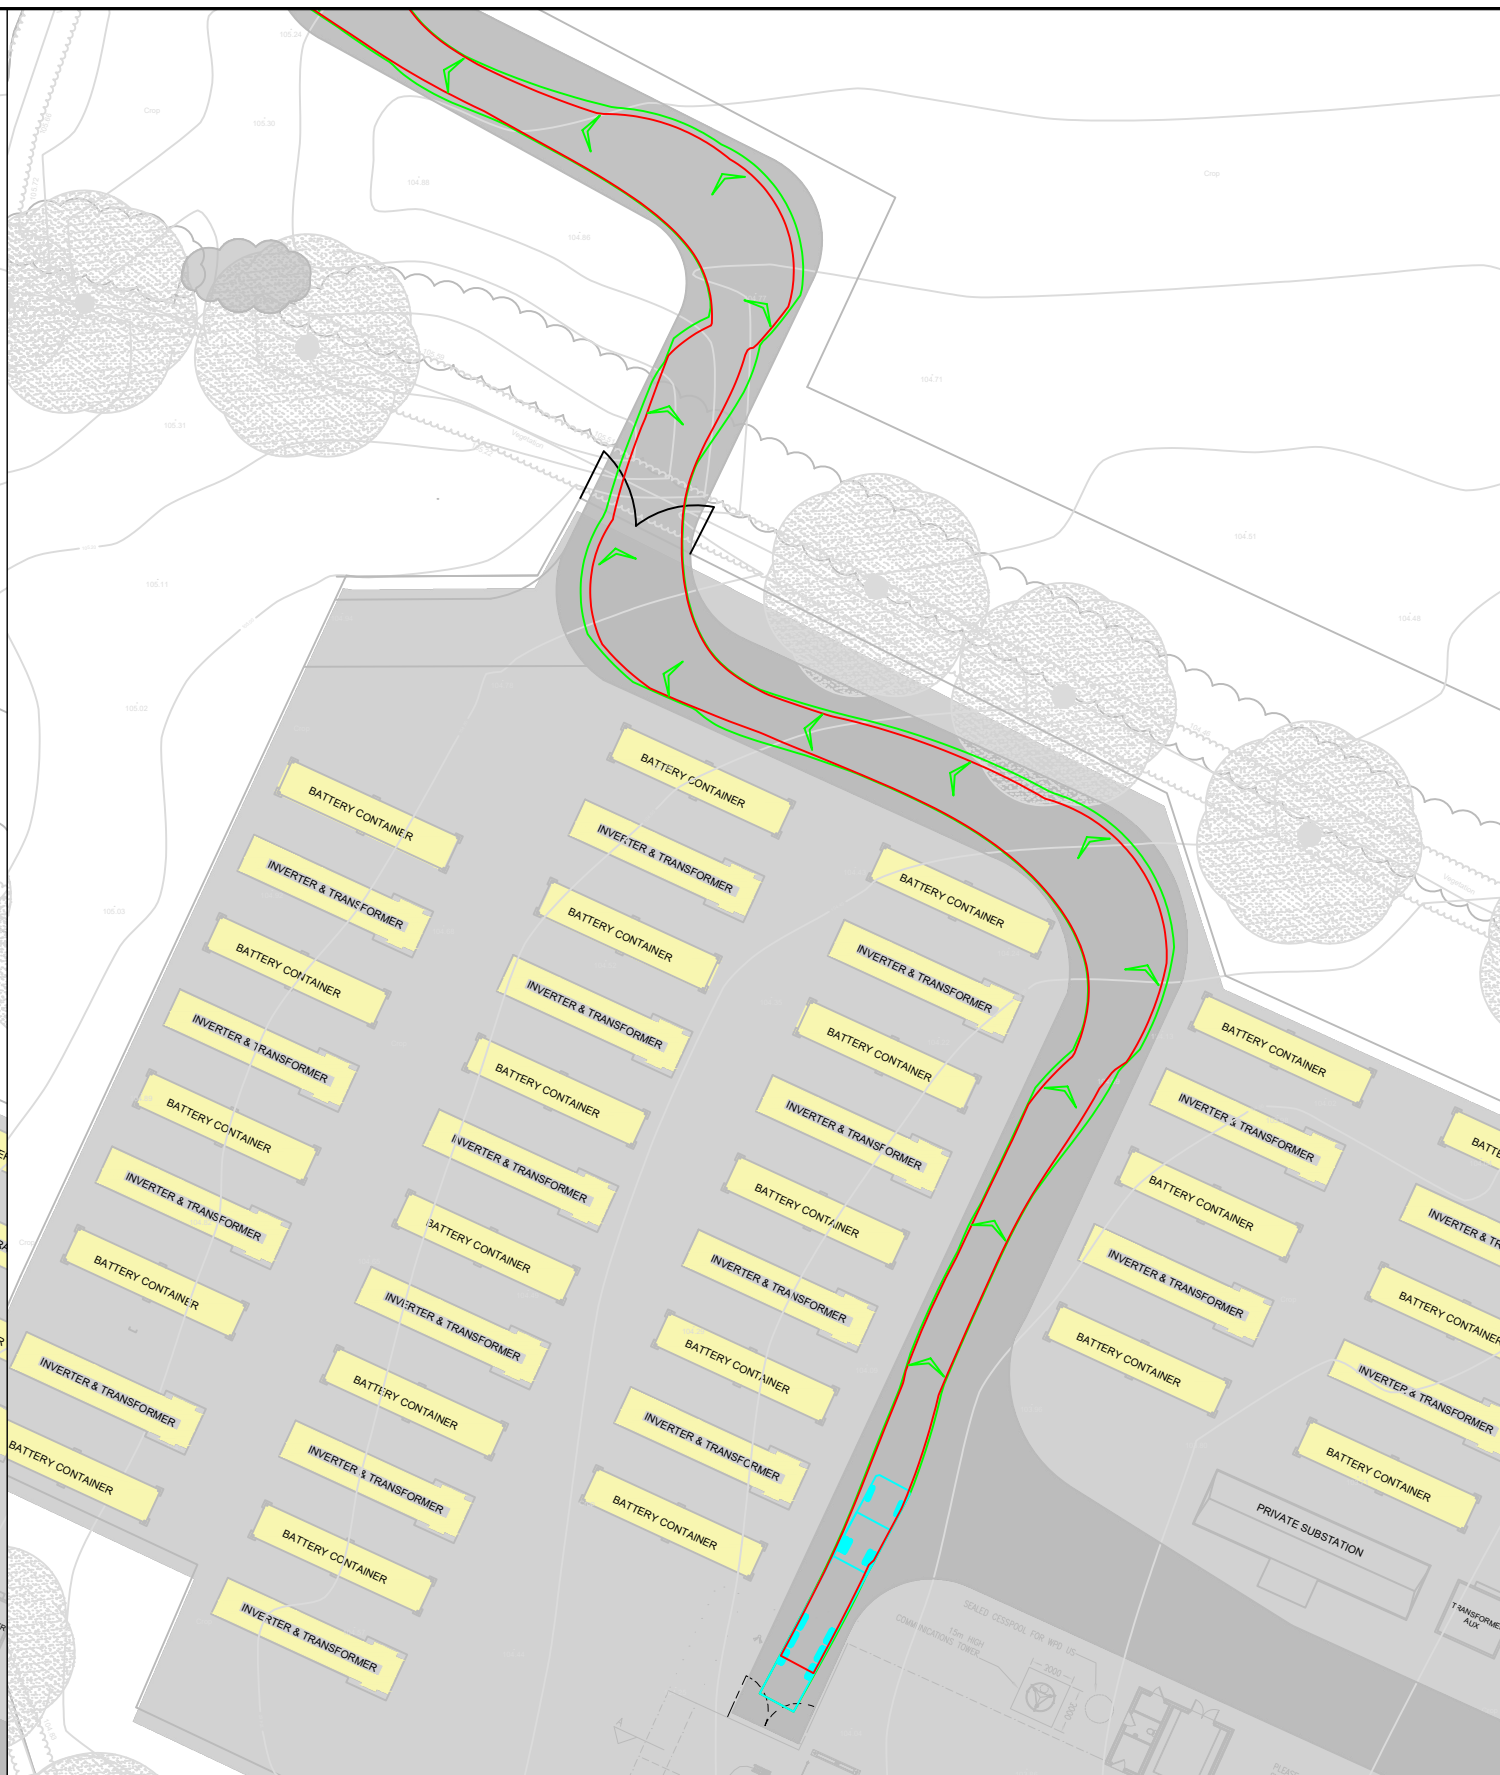


10mm
0
-10mm

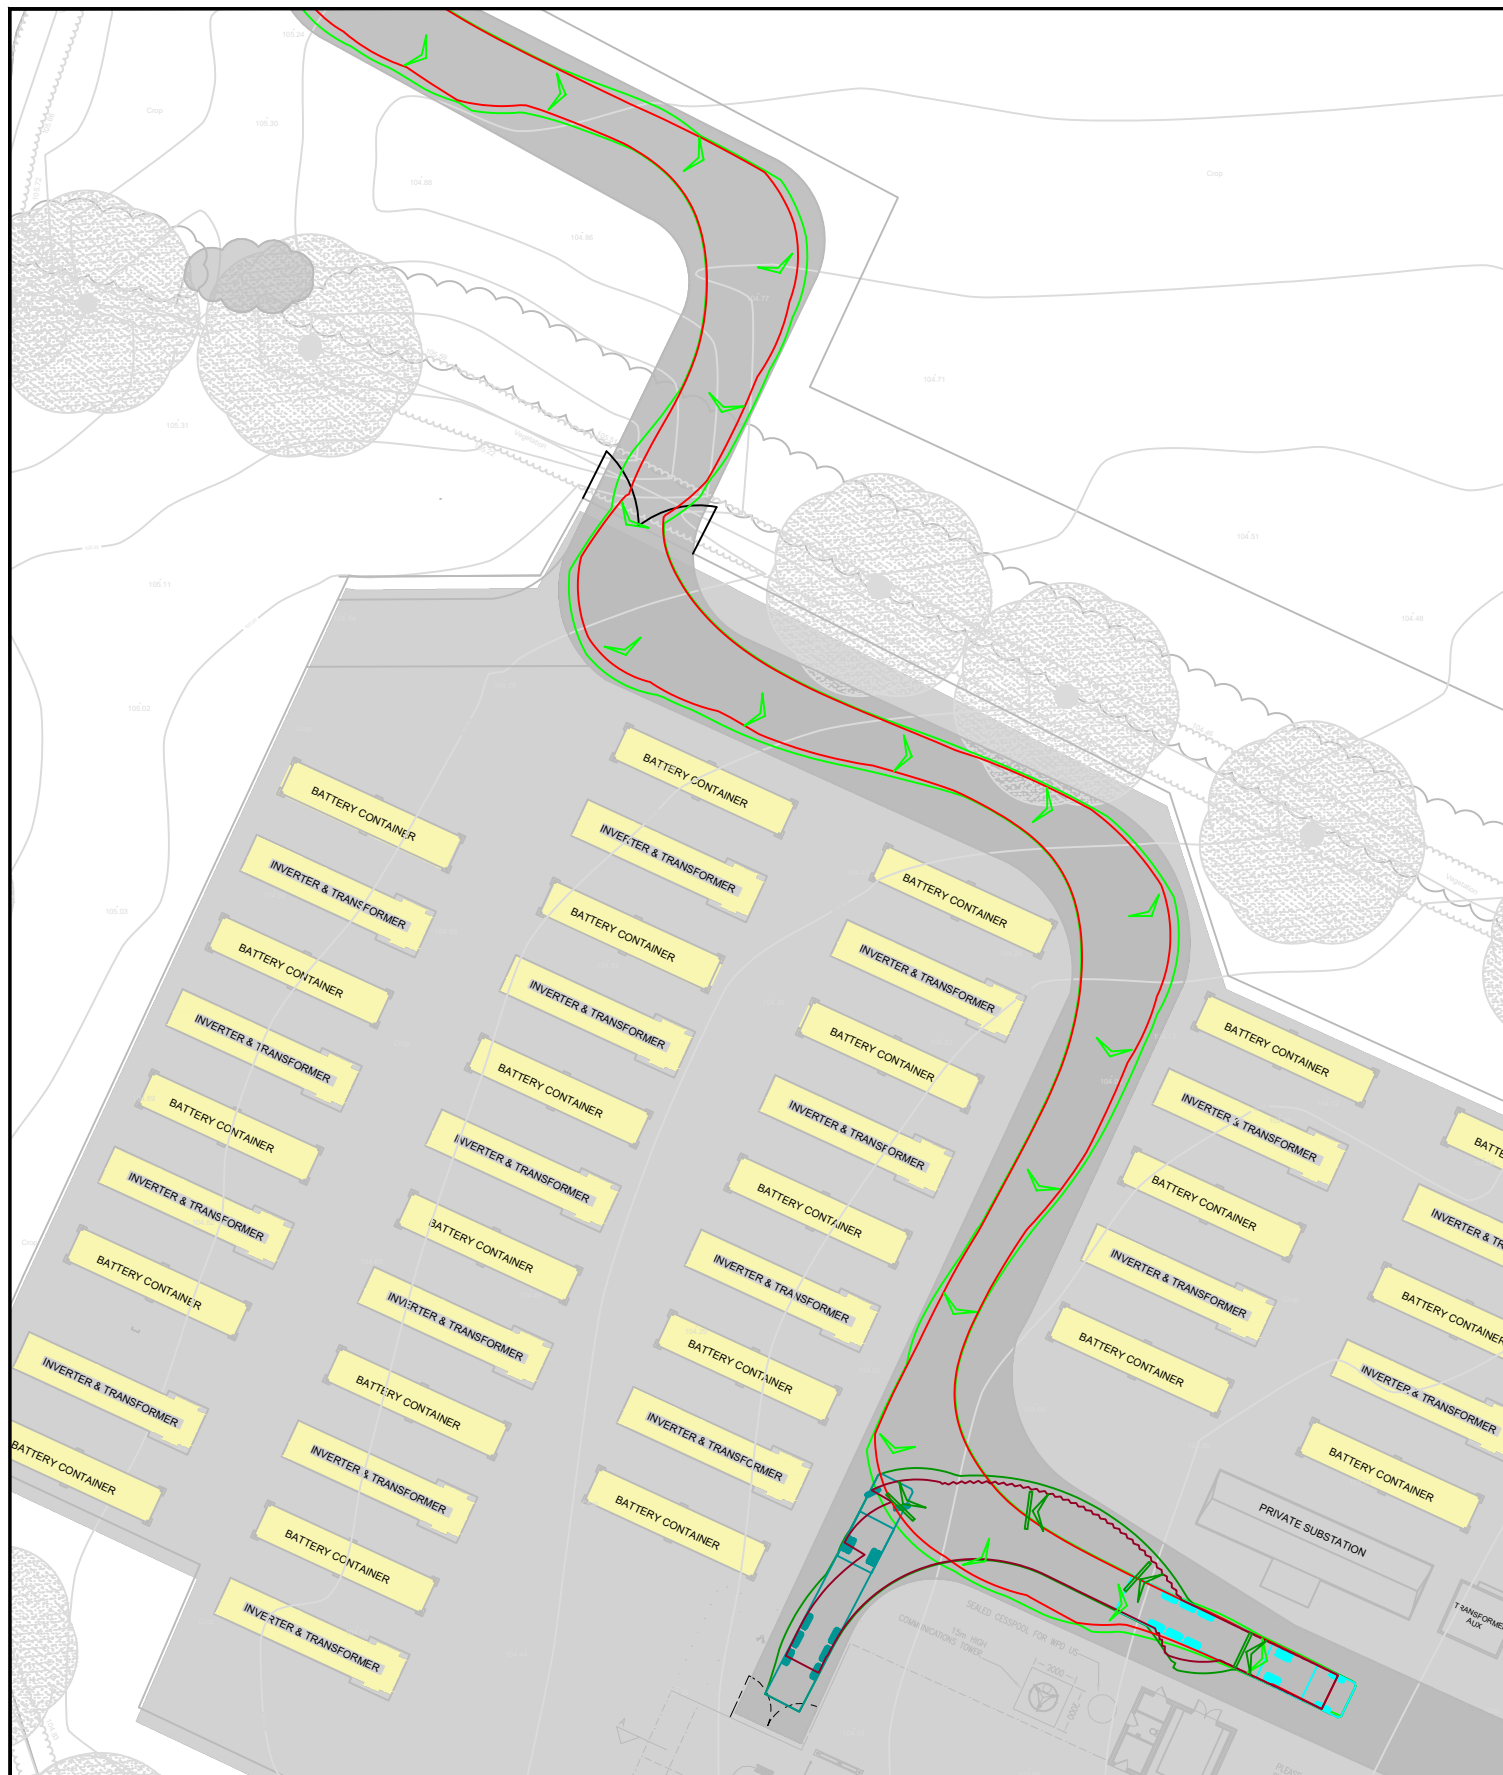

Based upon the Ordnance Survey Map with the permission of the Controller of H.M. Stationary Office @ Crown Copyright Contract No. 100048330

REV	DR	CH	AP	DATE

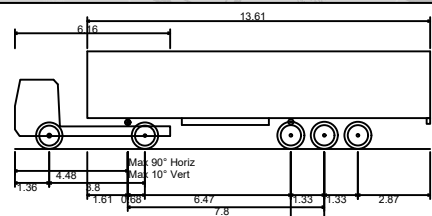

FTA Design Articulated Vehicle (2016)
 Overall Length 16.480m
 Overall Width 2.550m
 Overall Body Height 3.870m
 Min Body Ground Clearance 0.515m
 Max Track Width 2.470m
 Lock to lock time 3.00s
 Kerb to Kerb Turning Radius 6.600m

PROJECT
 Battery Storage, Levedale Road, Penkridge

DRAWING TITLE
 Swept Path Analysis of Internal Turning Head

DRAWN BY	CHECKED BY	APPROVED BY	DATE	SCALES @ A3 SIZE	ISSUE STATUS
BL	JN	JN	07.06.23	1:500	PLANNING

CLIENT
 Anglo Renewables Limited

DRAWING NUMBER
 ST5050-2PD-007

REV.
 -

CAD FILE NAME : ST5050-2PD-007