



H&S, CDM Regulations: all products and materials to be used and handled in accordance with manufacturer's recommendations/instructions, and in accordance with good health and safety practice. A ground contamination survey may be required for any development that falls within, or is adjacent to, an area of former land fill.

These drawings have been prepared to the stated scale and, provided they are reproduced to the same scale using accurate calibrated equipment and suitable media which are not unduly susceptible to changes in humidity and temperature, they are sufficiently accurate for the purpose for which they have been prepared, being the planning application purpose. They should not be used for other purposes.

All dimensions and levels to be checked on site, and discrepancies reported before works commence.

FOR PLANNING PURPOSES ONLY

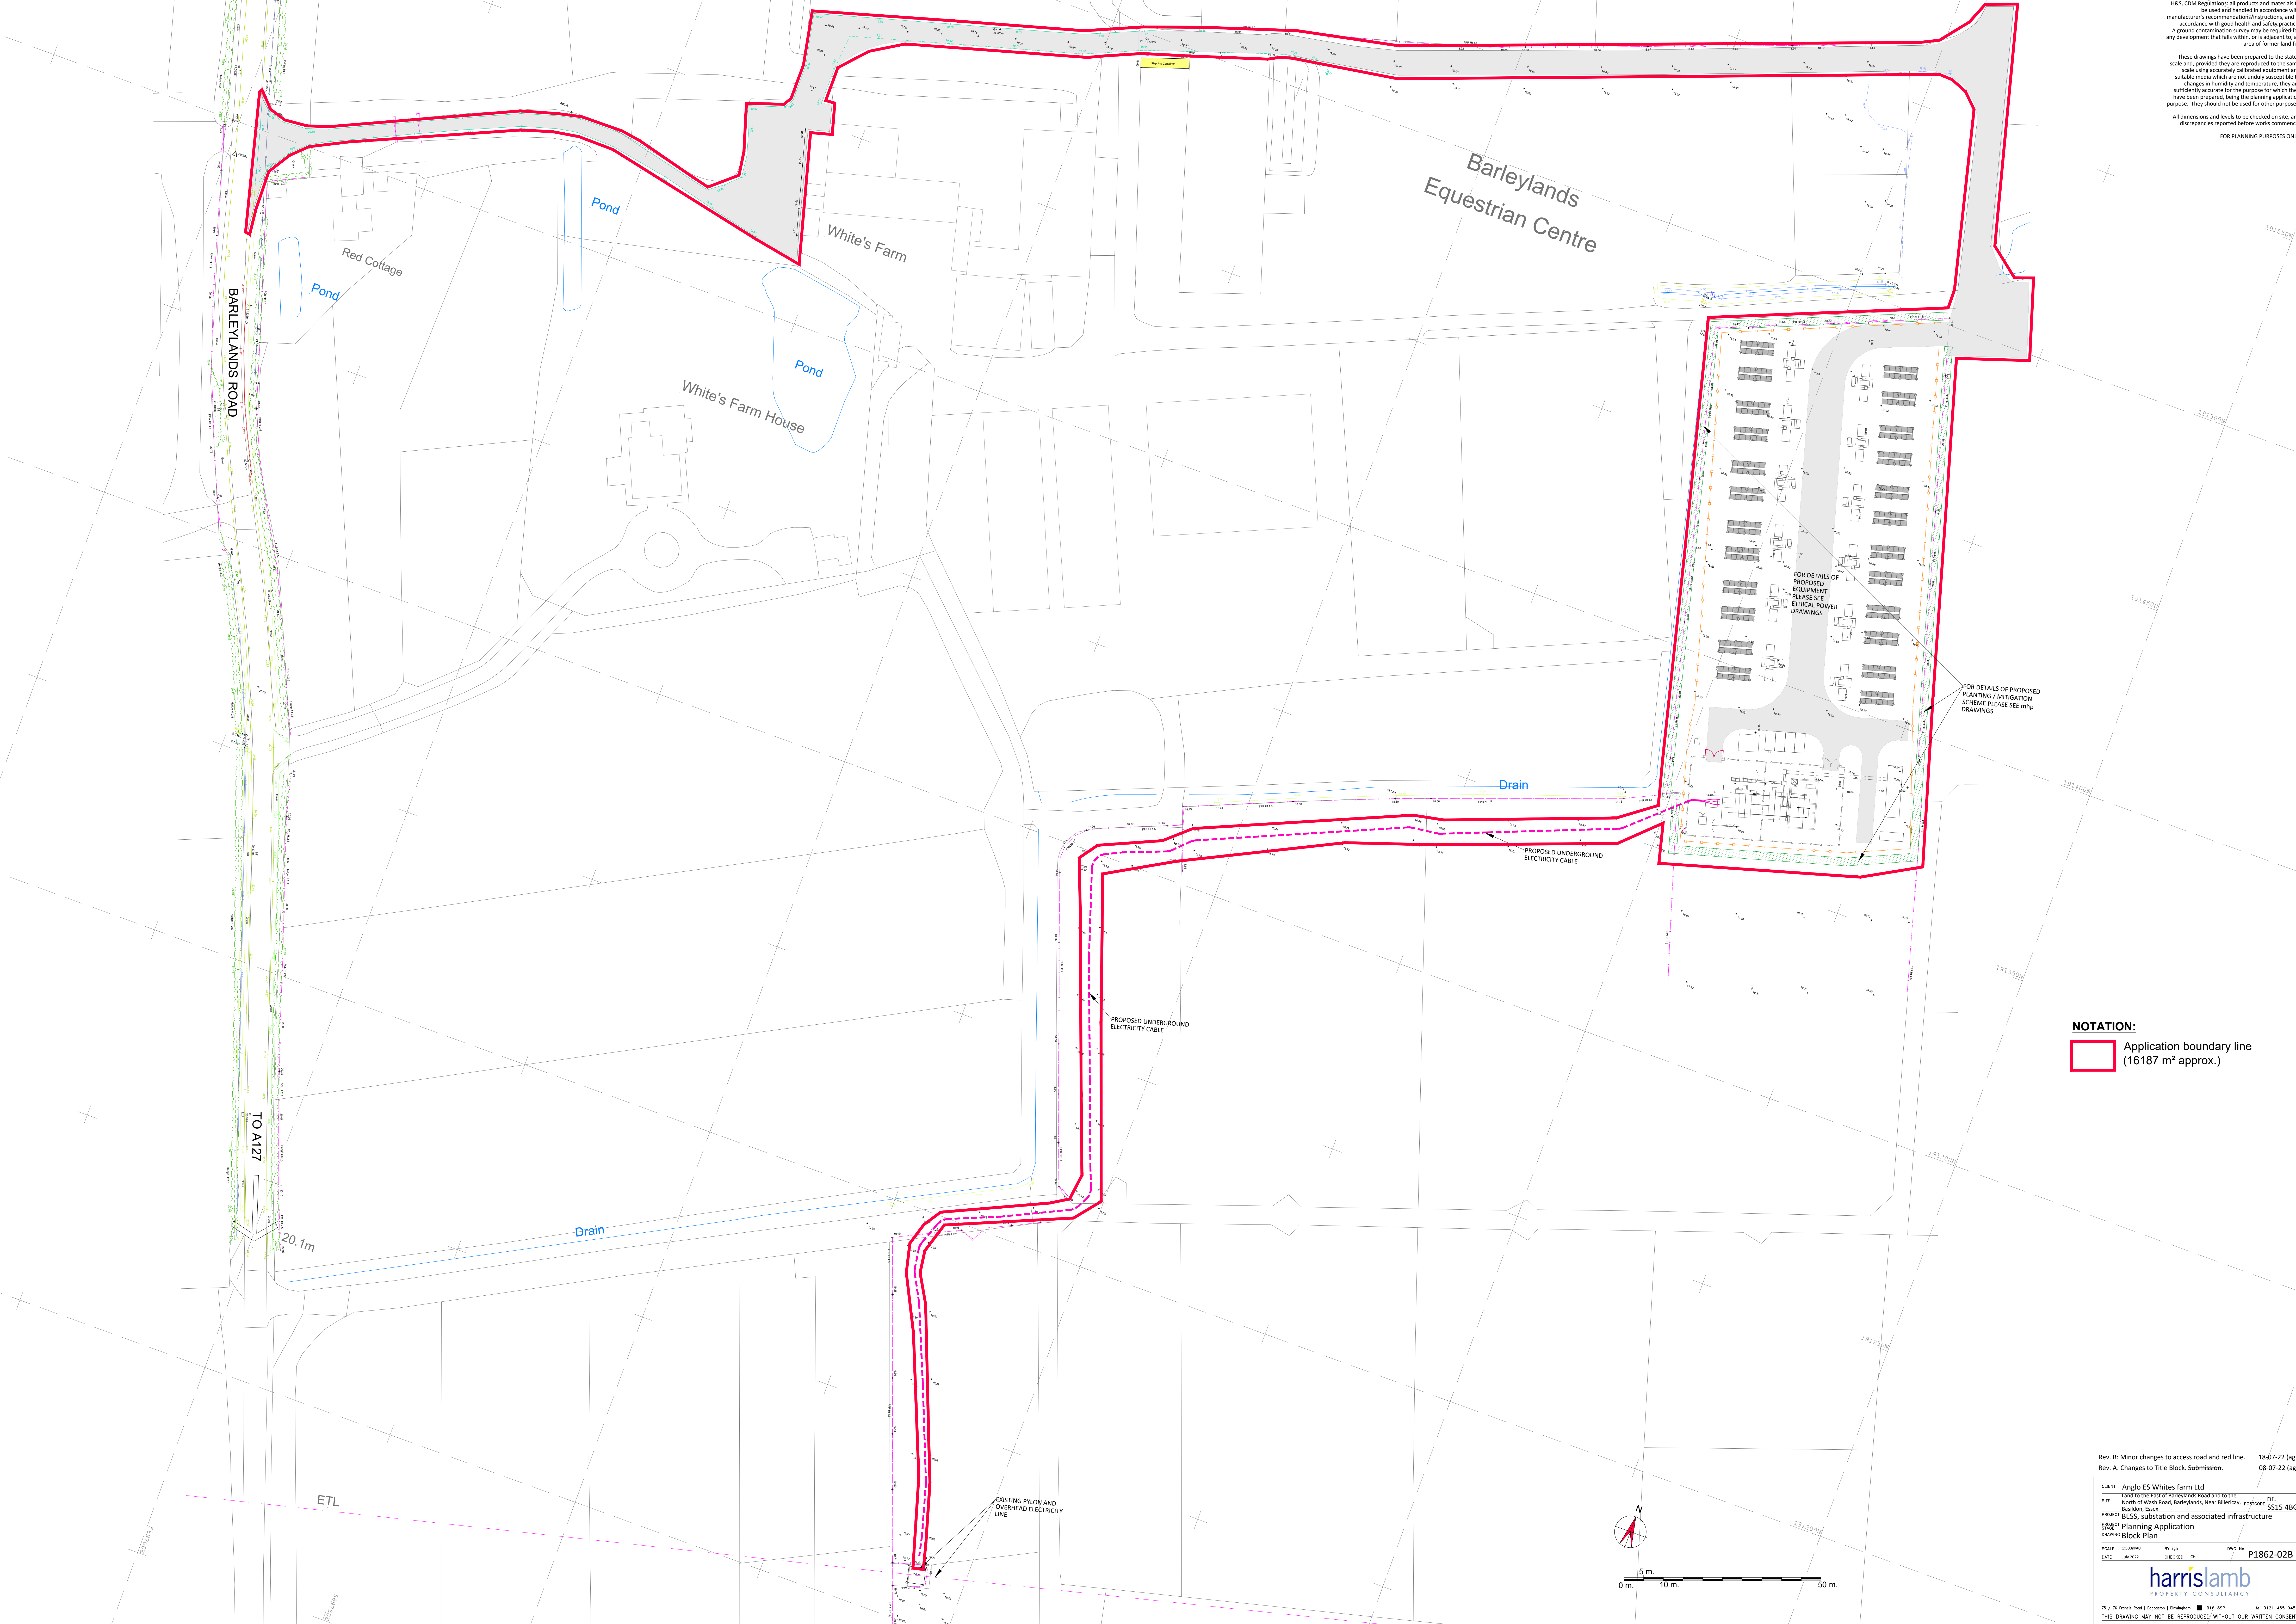

**NOTATION:**  
 Application boundary line (16187 m<sup>2</sup> approx.)

Rev. B: Minor changes to access road and red line. 18-07-22 (agh)  
 Rev. A: Changes to Title Block. Submission. 08-07-22 (agh)

CLIENT: Anglo ES Whites farm Ltd  
 SITE: Land to the East of Barleylands Road and to the North of Wash Road, Barleylands, Near Billerica, Essex. nr. SS15 4BG  
 PROJECT: BESS, Substation and associated infrastructure  
 DRAWING: Planning Application  
 DRAWN: Block Plan

SCALE: 1:500000 BY: gh DATE: JUN 2022 CHECKED: CH DWG. No: P1862-02B

**harris lamb**  
 PROPERTY CONSULTANCY  
 71 / 74 Forest Road | Edgware | Middlesex | UB8 3PP Tel: 021 435 9455  
 THIS DRAWING MAY NOT BE REPRODUCED WITHOUT OUR WRITTEN CONSENT

